


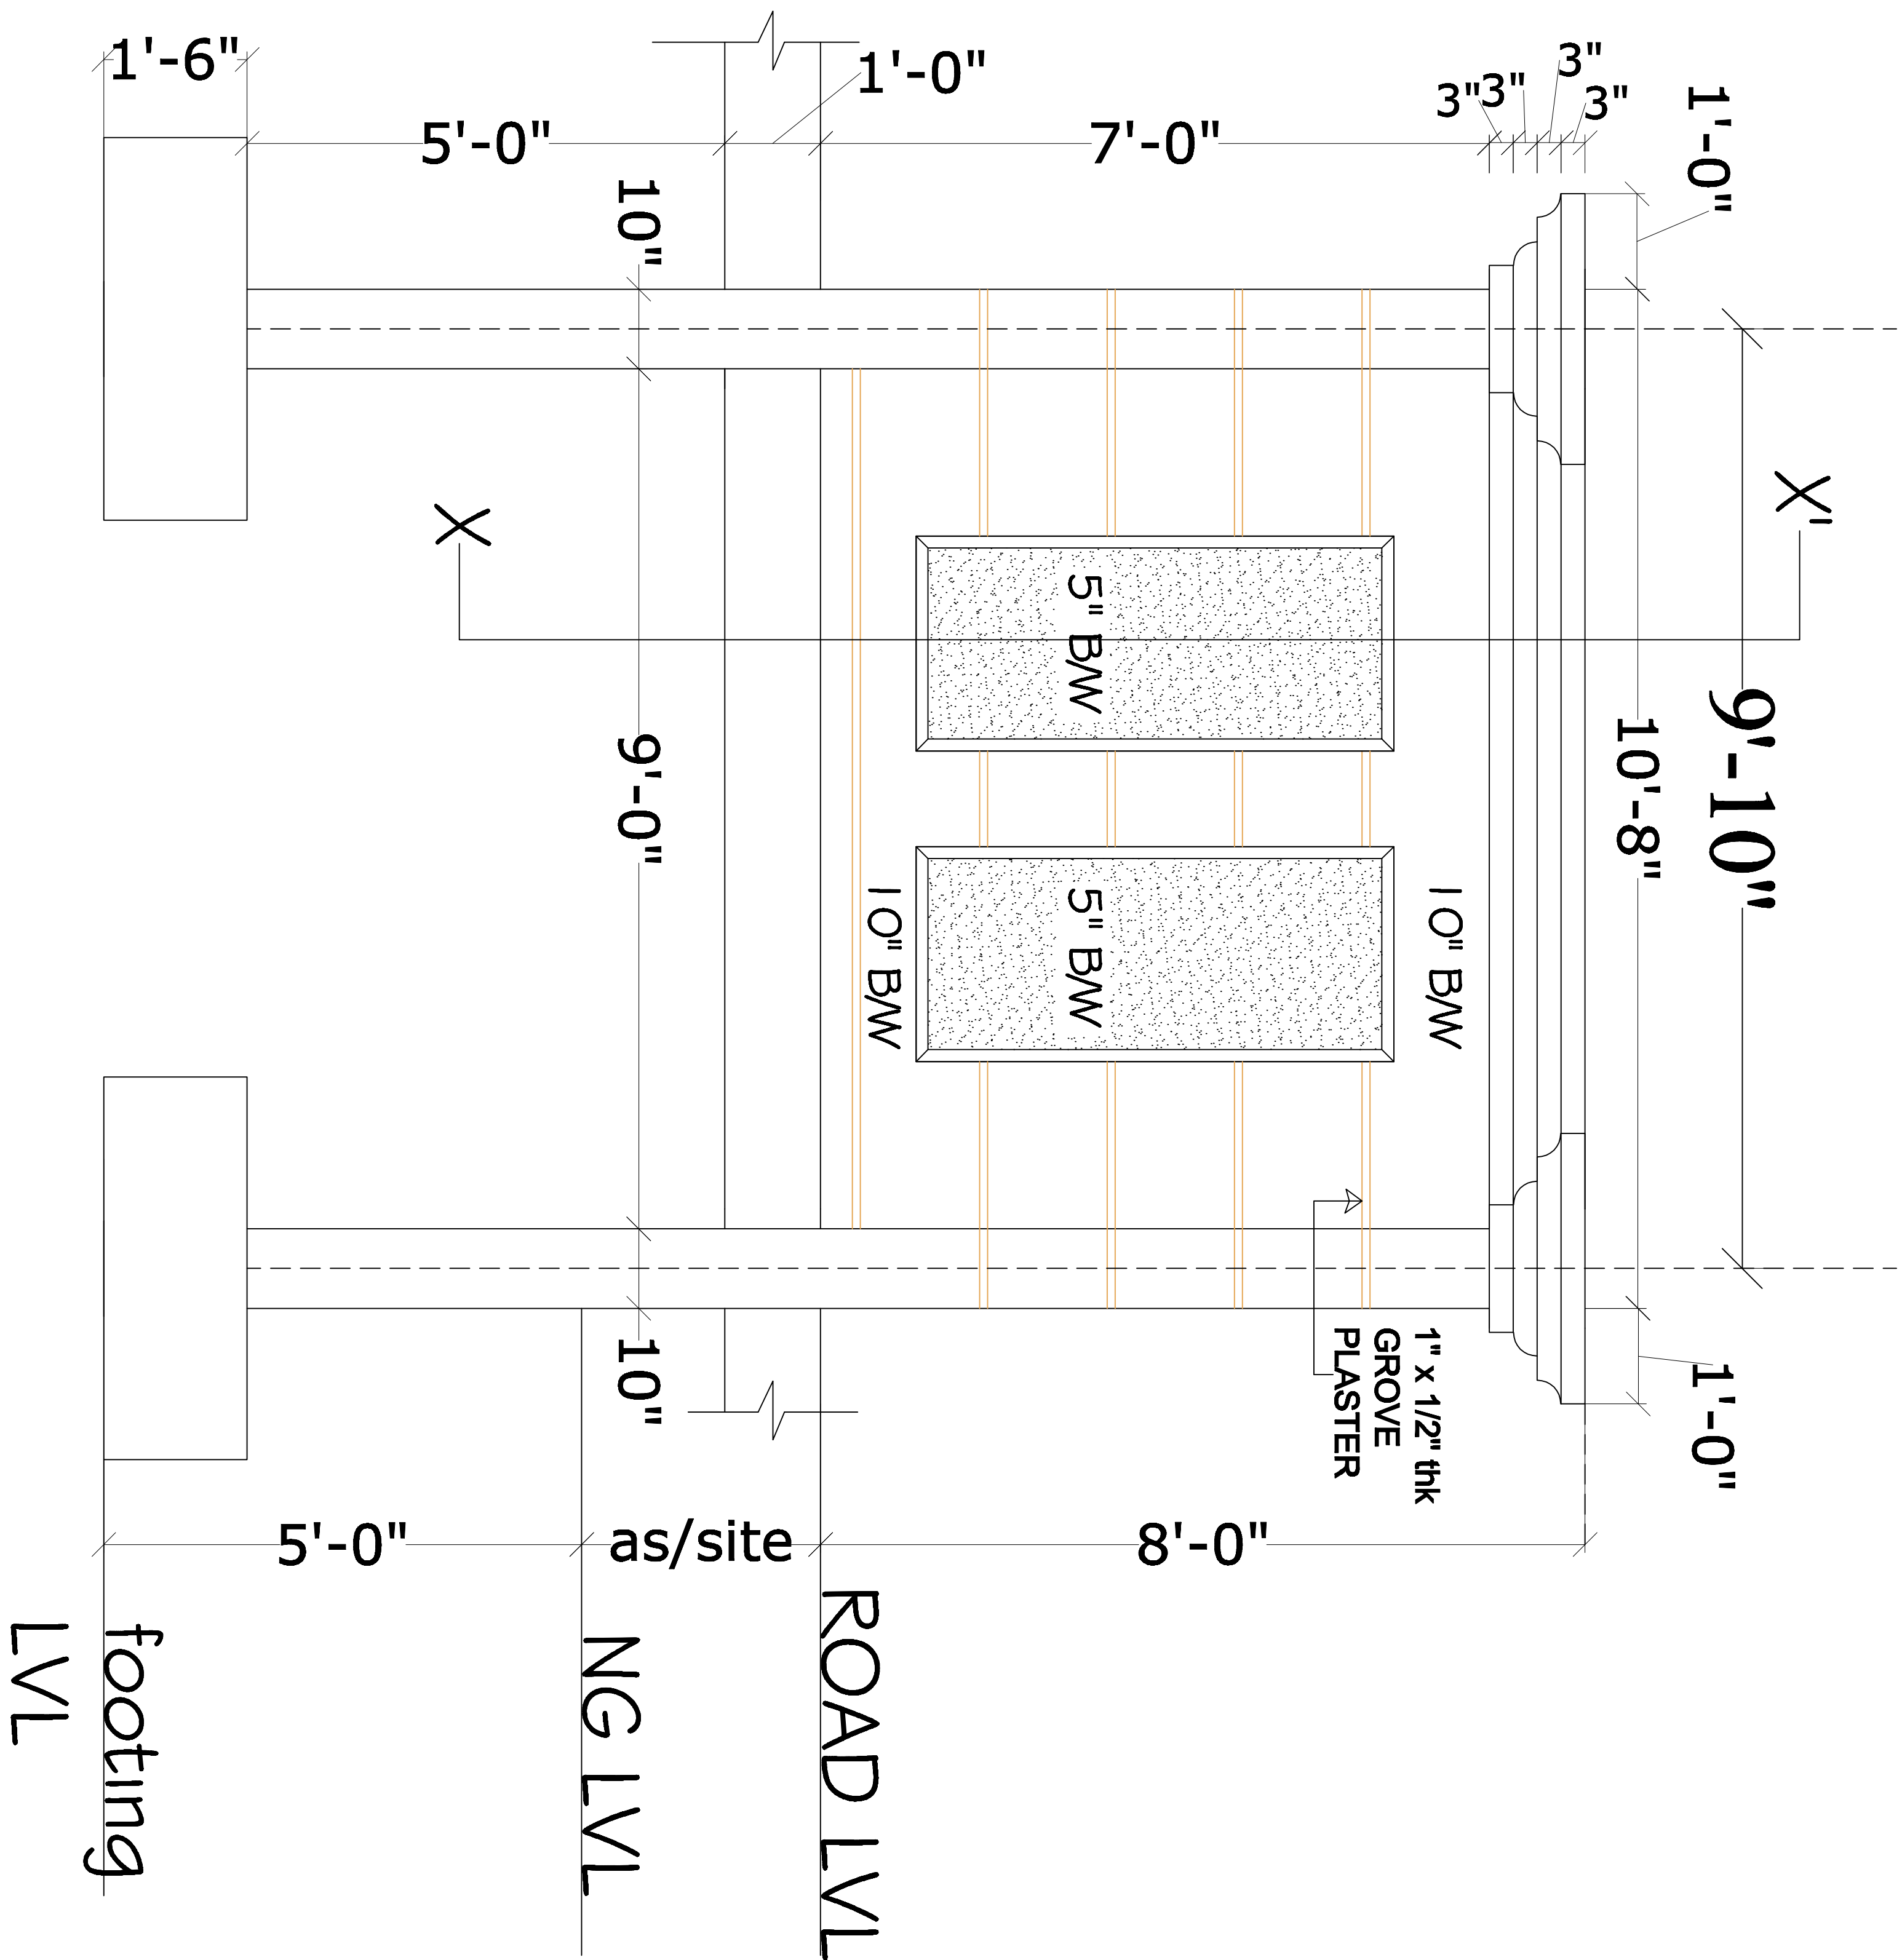

BOUNDARY WALL

